

COBALT 1 - GROUND FLOOR EXISTING

**KEY**

- ADD TEXT HERE
- ADD TEXT HERE
- ADD TEXT HERE
- ADD TEXT HERE

**NOTES**

© Copyright. All rights reserved, this drawing must not be reproduced without the permission of Naylor's Gavin Black LLP


Dimensions must not be scaled from this drawing. Drawing is produced for indicative purposes only.

All drawings are to be read in conjunction with the Schedule of Works. If there are any contradictions or discrepancies please raise with the Contract Administrator to allow for further instructions. For pricing purposes, the Schedule of Works is to take priority

DRAWING TITLE:  
**COBALT 1 (DRAFT)**  
**GROUND FLOOR PLAN**

SCALE @ A3: **1:200**      DATE: **21**      DRWN BY: **--**

PROJECT: \_\_\_\_\_      CLIENT: \_\_\_\_\_  
 \_\_\_\_\_  
 \_\_\_\_\_

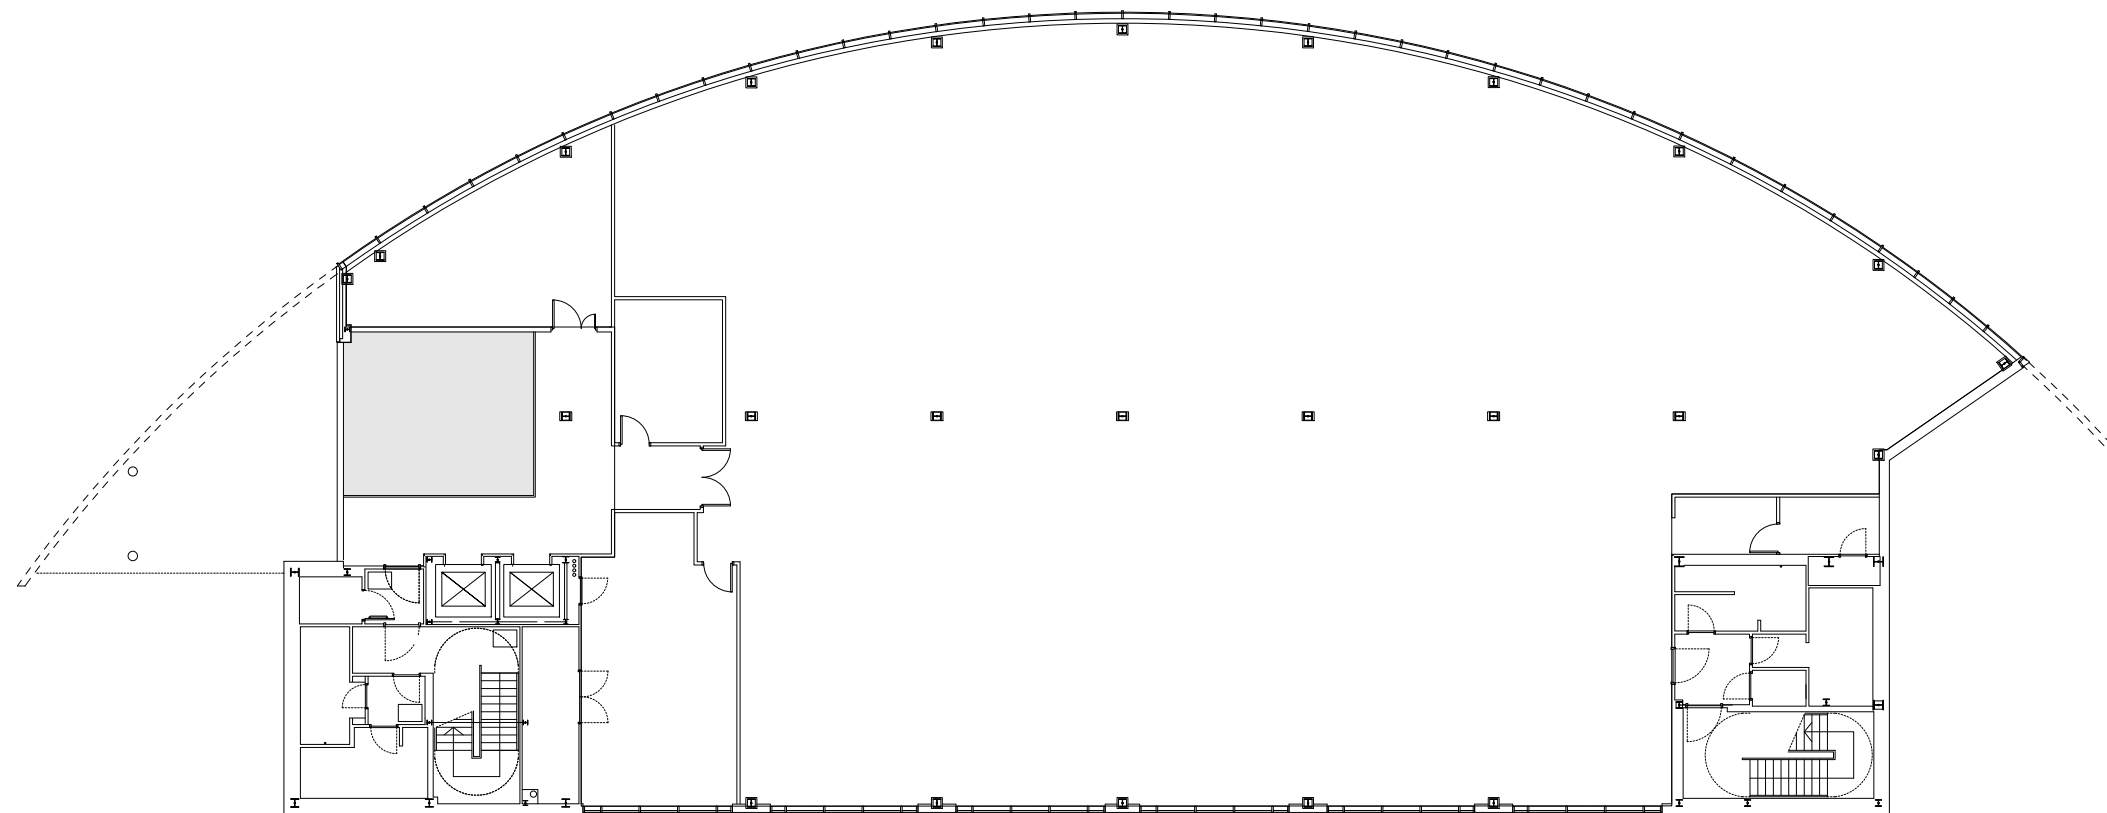

COBALT 1 - FIRST FLOOR EXISTING

**KEY**

- ADD TEXT HERE
- ADD TEXT HERE
- ADD TEXT HERE
- ADD TEXT HERE

**NOTES**

© Copyright. All rights reserved, this drawing must not be reproduced without the permission of Naylor's Gavin Black LLP

Dimensions must not be scaled from this drawing. Drawing is produced for indicative purposes only.

All drawings are to be read in conjunction with the Schedule of Works. If there are any contradictions or discrepancies please raise with the Contract Administrator to allow for further instructions. For pricing purposes, the Schedule of Works is to take priority

DRAWING TITLE:  
**COBALT 1 (DRAFT)**  
**FIRST FLOOR PLAN**


SCALE @ A3: 1:200      DATE: 21      DRWN BY: --

PROJECT: \_\_\_\_\_      CLIENT: \_\_\_\_\_

Tel: 0191 232 7030      Hadrian House  
 Fax: 0191 261 4030      Higham Place  
 www.naylorsgavinblack.co.uk      Newcastle upon Tyne  
 hello@naylorsgavinblack.co.uk      NE1 8AF



DRAWING NO: /

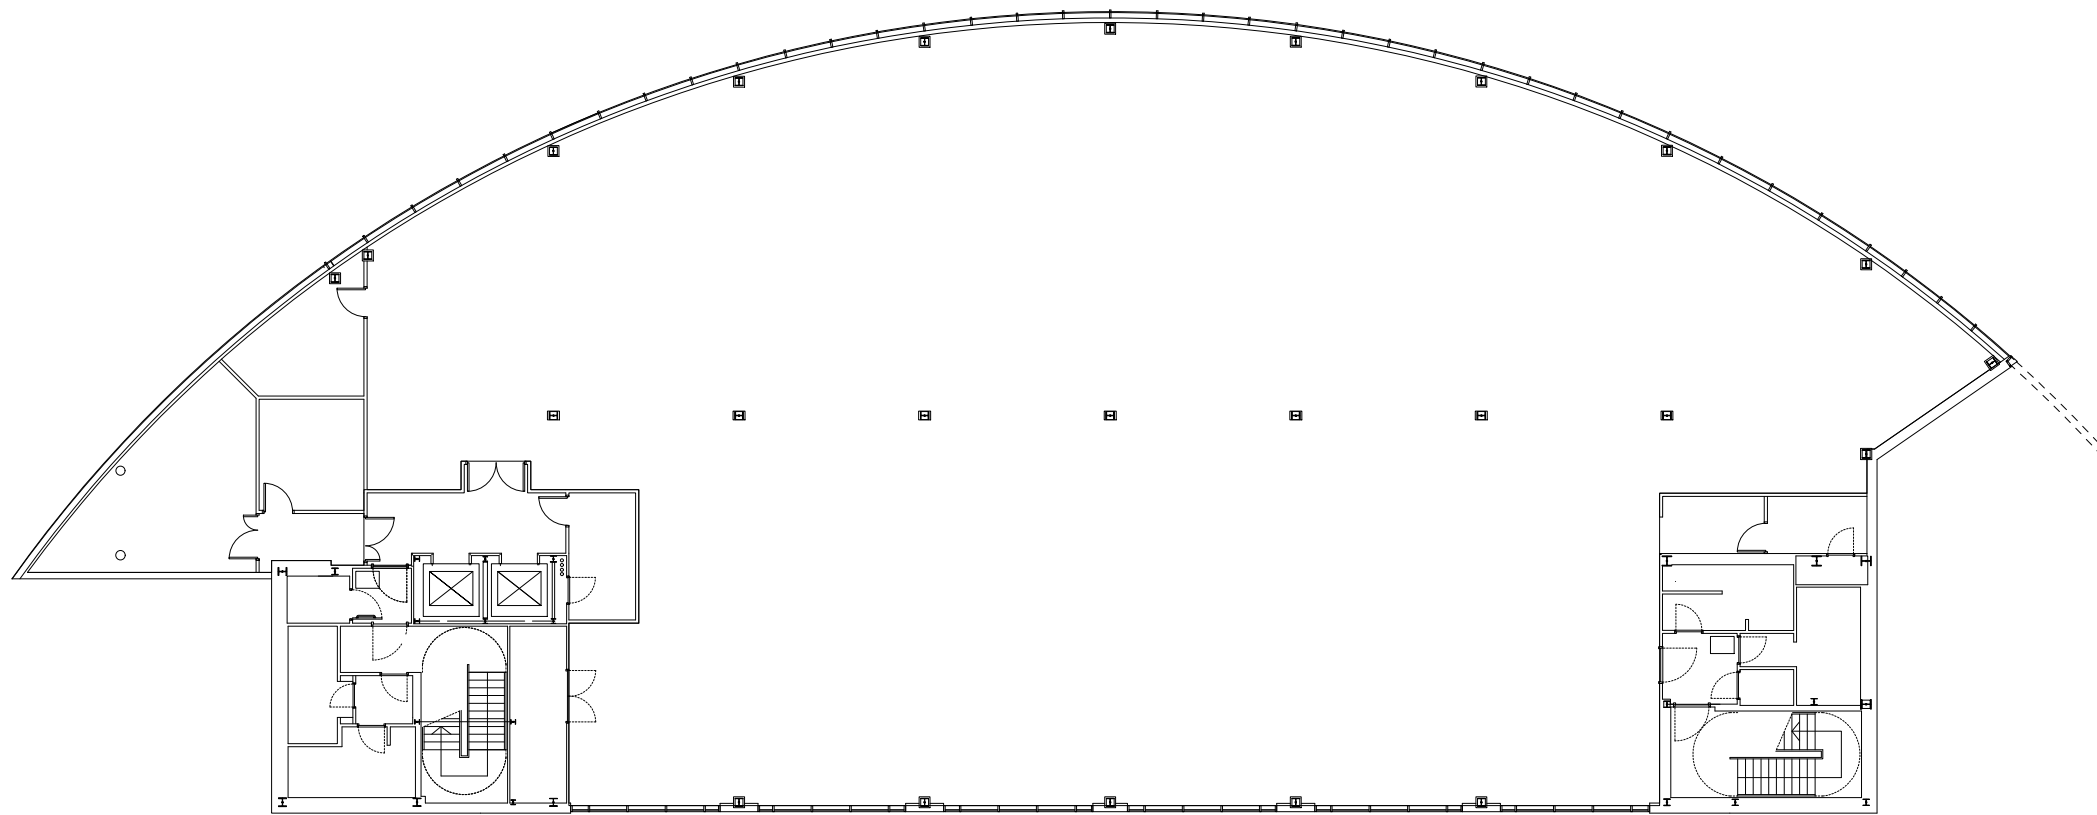

COBALT 1 - SECOND FLOOR EXISTING

**KEY**

- ADD TEXT HERE
- ADD TEXT HERE
- ADD TEXT HERE
- ADD TEXT HERE

**NOTES**

© Copyright. All rights reserved, this drawing must not be reproduced without the permission of Naylor's Gavin Black LLP


Dimensions must not be scaled from this drawing. Drawing is produced for indicative purposes only.

All drawings are to be read in conjunction with the Schedule of Works. If there are any contradictions or discrepancies please raise with the Contract Administrator to allow for further instructions. For pricing purposes, the Schedule of Works is to take priority

DRAWING TITLE:  
**COBALT 1 (DRAFT)**  
**SECOND FLOOR PLAN**

SCALE @ A3:      DATE:      DRWN BY:  
**1:200**      **21**      **--**

PROJECT:      CLIENT:  
 -----  
 -----  
 -----

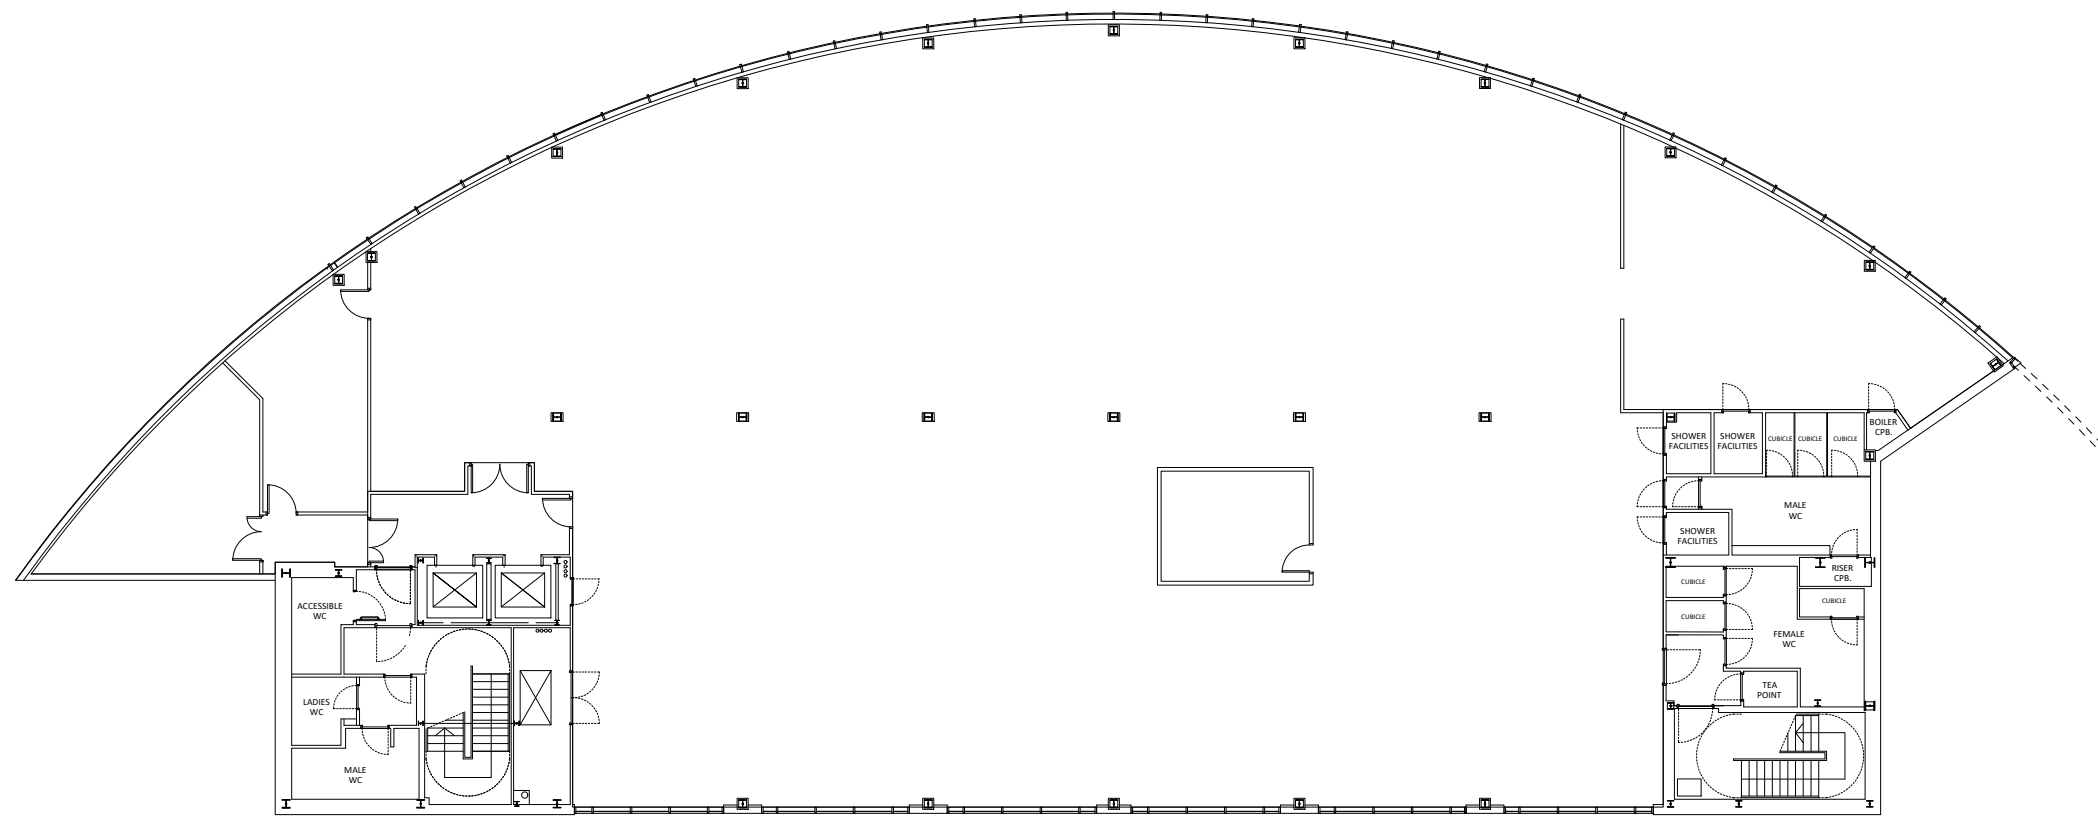

COBALT 1 - THIRD FLOOR EXISTING

**KEY**

- ADD TEXT HERE
- ADD TEXT HERE
- ADD TEXT HERE
- ADD TEXT HERE

**NOTES**

© Copyright. All rights reserved, this drawing must not be reproduced without the permission of Naylors Gavin Black LLP

Dimensions must not be scaled from this drawing. Drawing is produced for indicative purposes only.

All drawings are to be read in conjunction with the Schedule of Works. If there are any contradictions or discrepancies please raise with the Contract Administrator to allow for further instructions. For pricing purposes, the Schedule of Works is to take priority

DRAWING TITLE:  
**COBALT 1 (DRAFT)**  
**THIRD FLOOR PLAN**

SCALE @ A3:      DATE:      DRWN BY:  
**1:200**      **21**      --

PROJECT:      CLIENT:

-----  
 -----  
 -----