
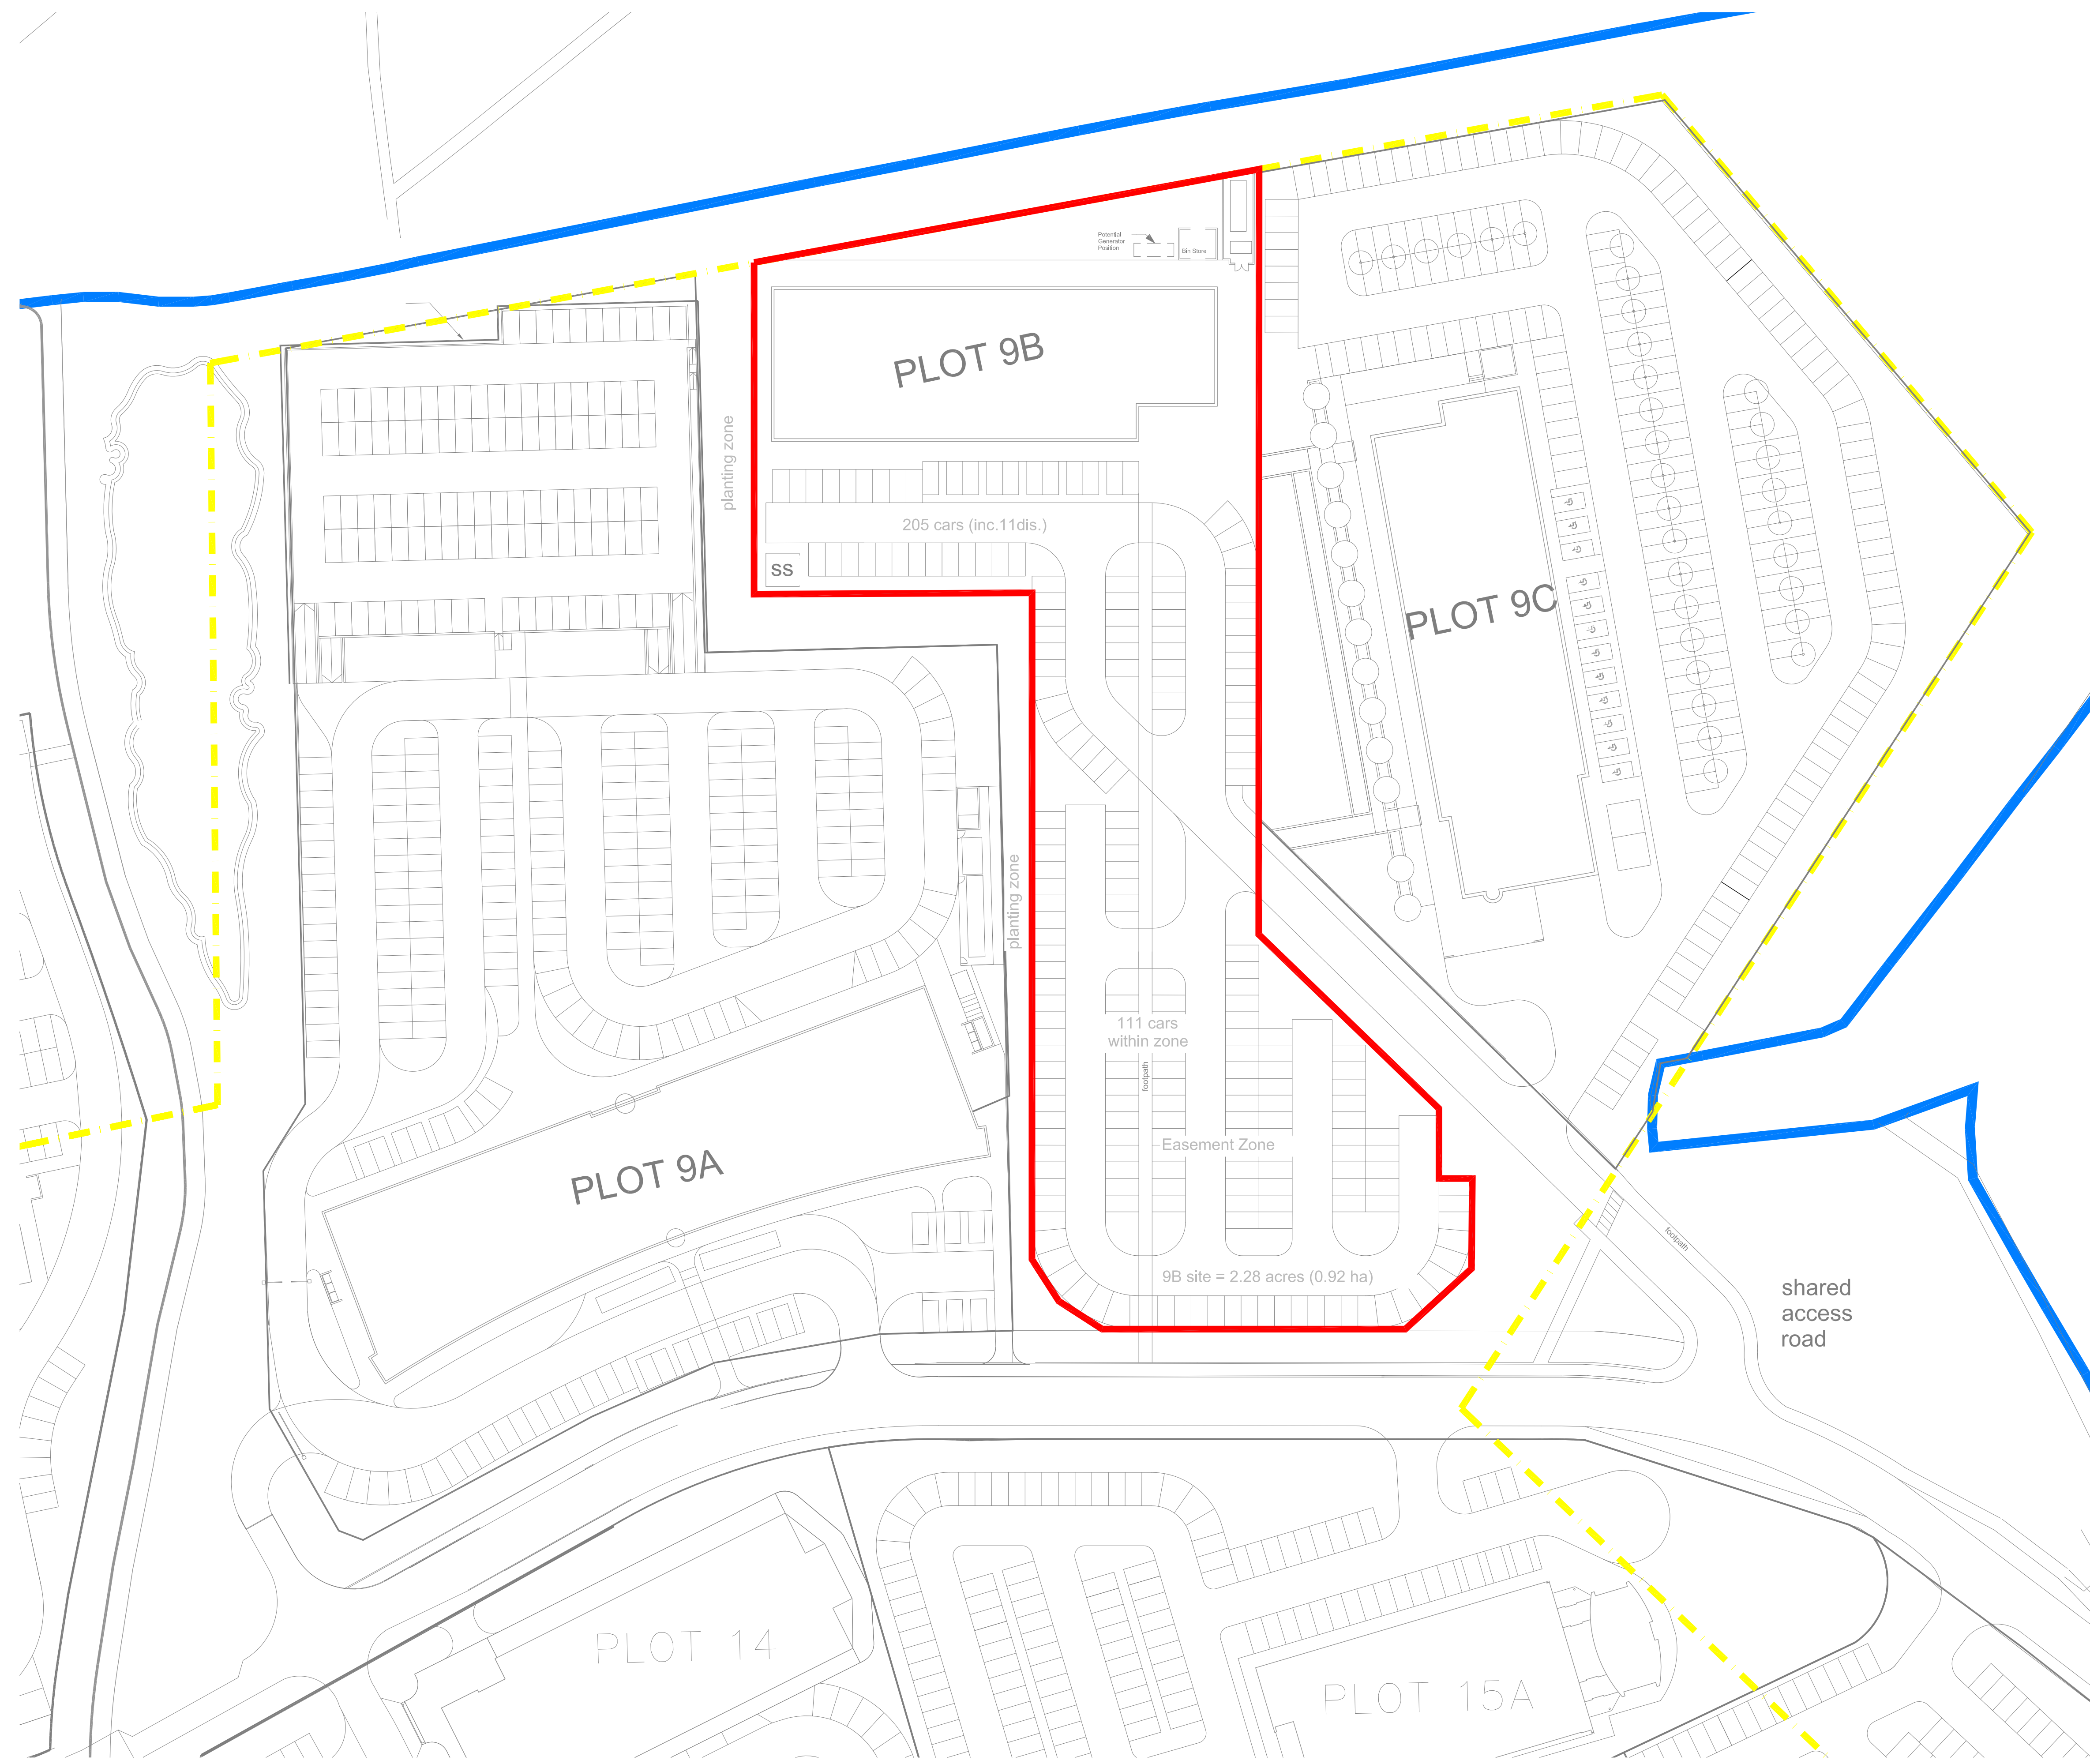


The use of this data by the recipient acts as an agreement of the following statements. Do not use this data if you do not agree with any of the following statements.  
 All drawings are based upon information supplied by third parties and as such their accuracy cannot be guaranteed. All features are approximate and subject to clarification by a detailed topographical survey, statutory service enquiries and confirmation of the legal boundaries.  
 Do not scale the drawings. Use the figure dimensions in all cases. Check all dimensions on site. Report any discrepancies in writing to Seymour Architecture before proceeding.

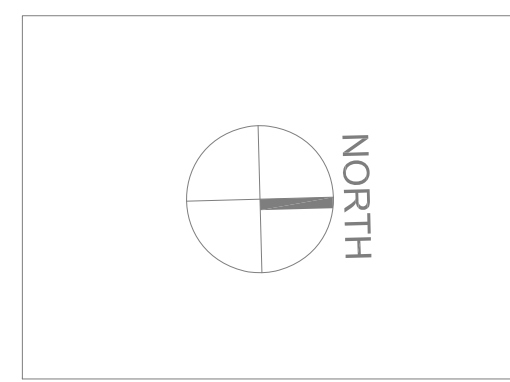

02	20/04/14	PS	Root file to plot boundary added
01	14/10/11	LC	First Issue
<b>Amendment</b>			
<b>Date:</b> Preliminary			
<b>Project:</b> Highbridge Business Park Cobalt Plot 9B Cobalt Business Park			
<b>Drawing:</b> Site plan as existing			
<b>Project No:</b> 117	<b>Drawn No:</b> 150-01	<b>Revision:</b> 02	
<b>Scale:</b> 1/500	<b>Drawn By:</b> LC		